


corte A

corte a

corte B

corte b

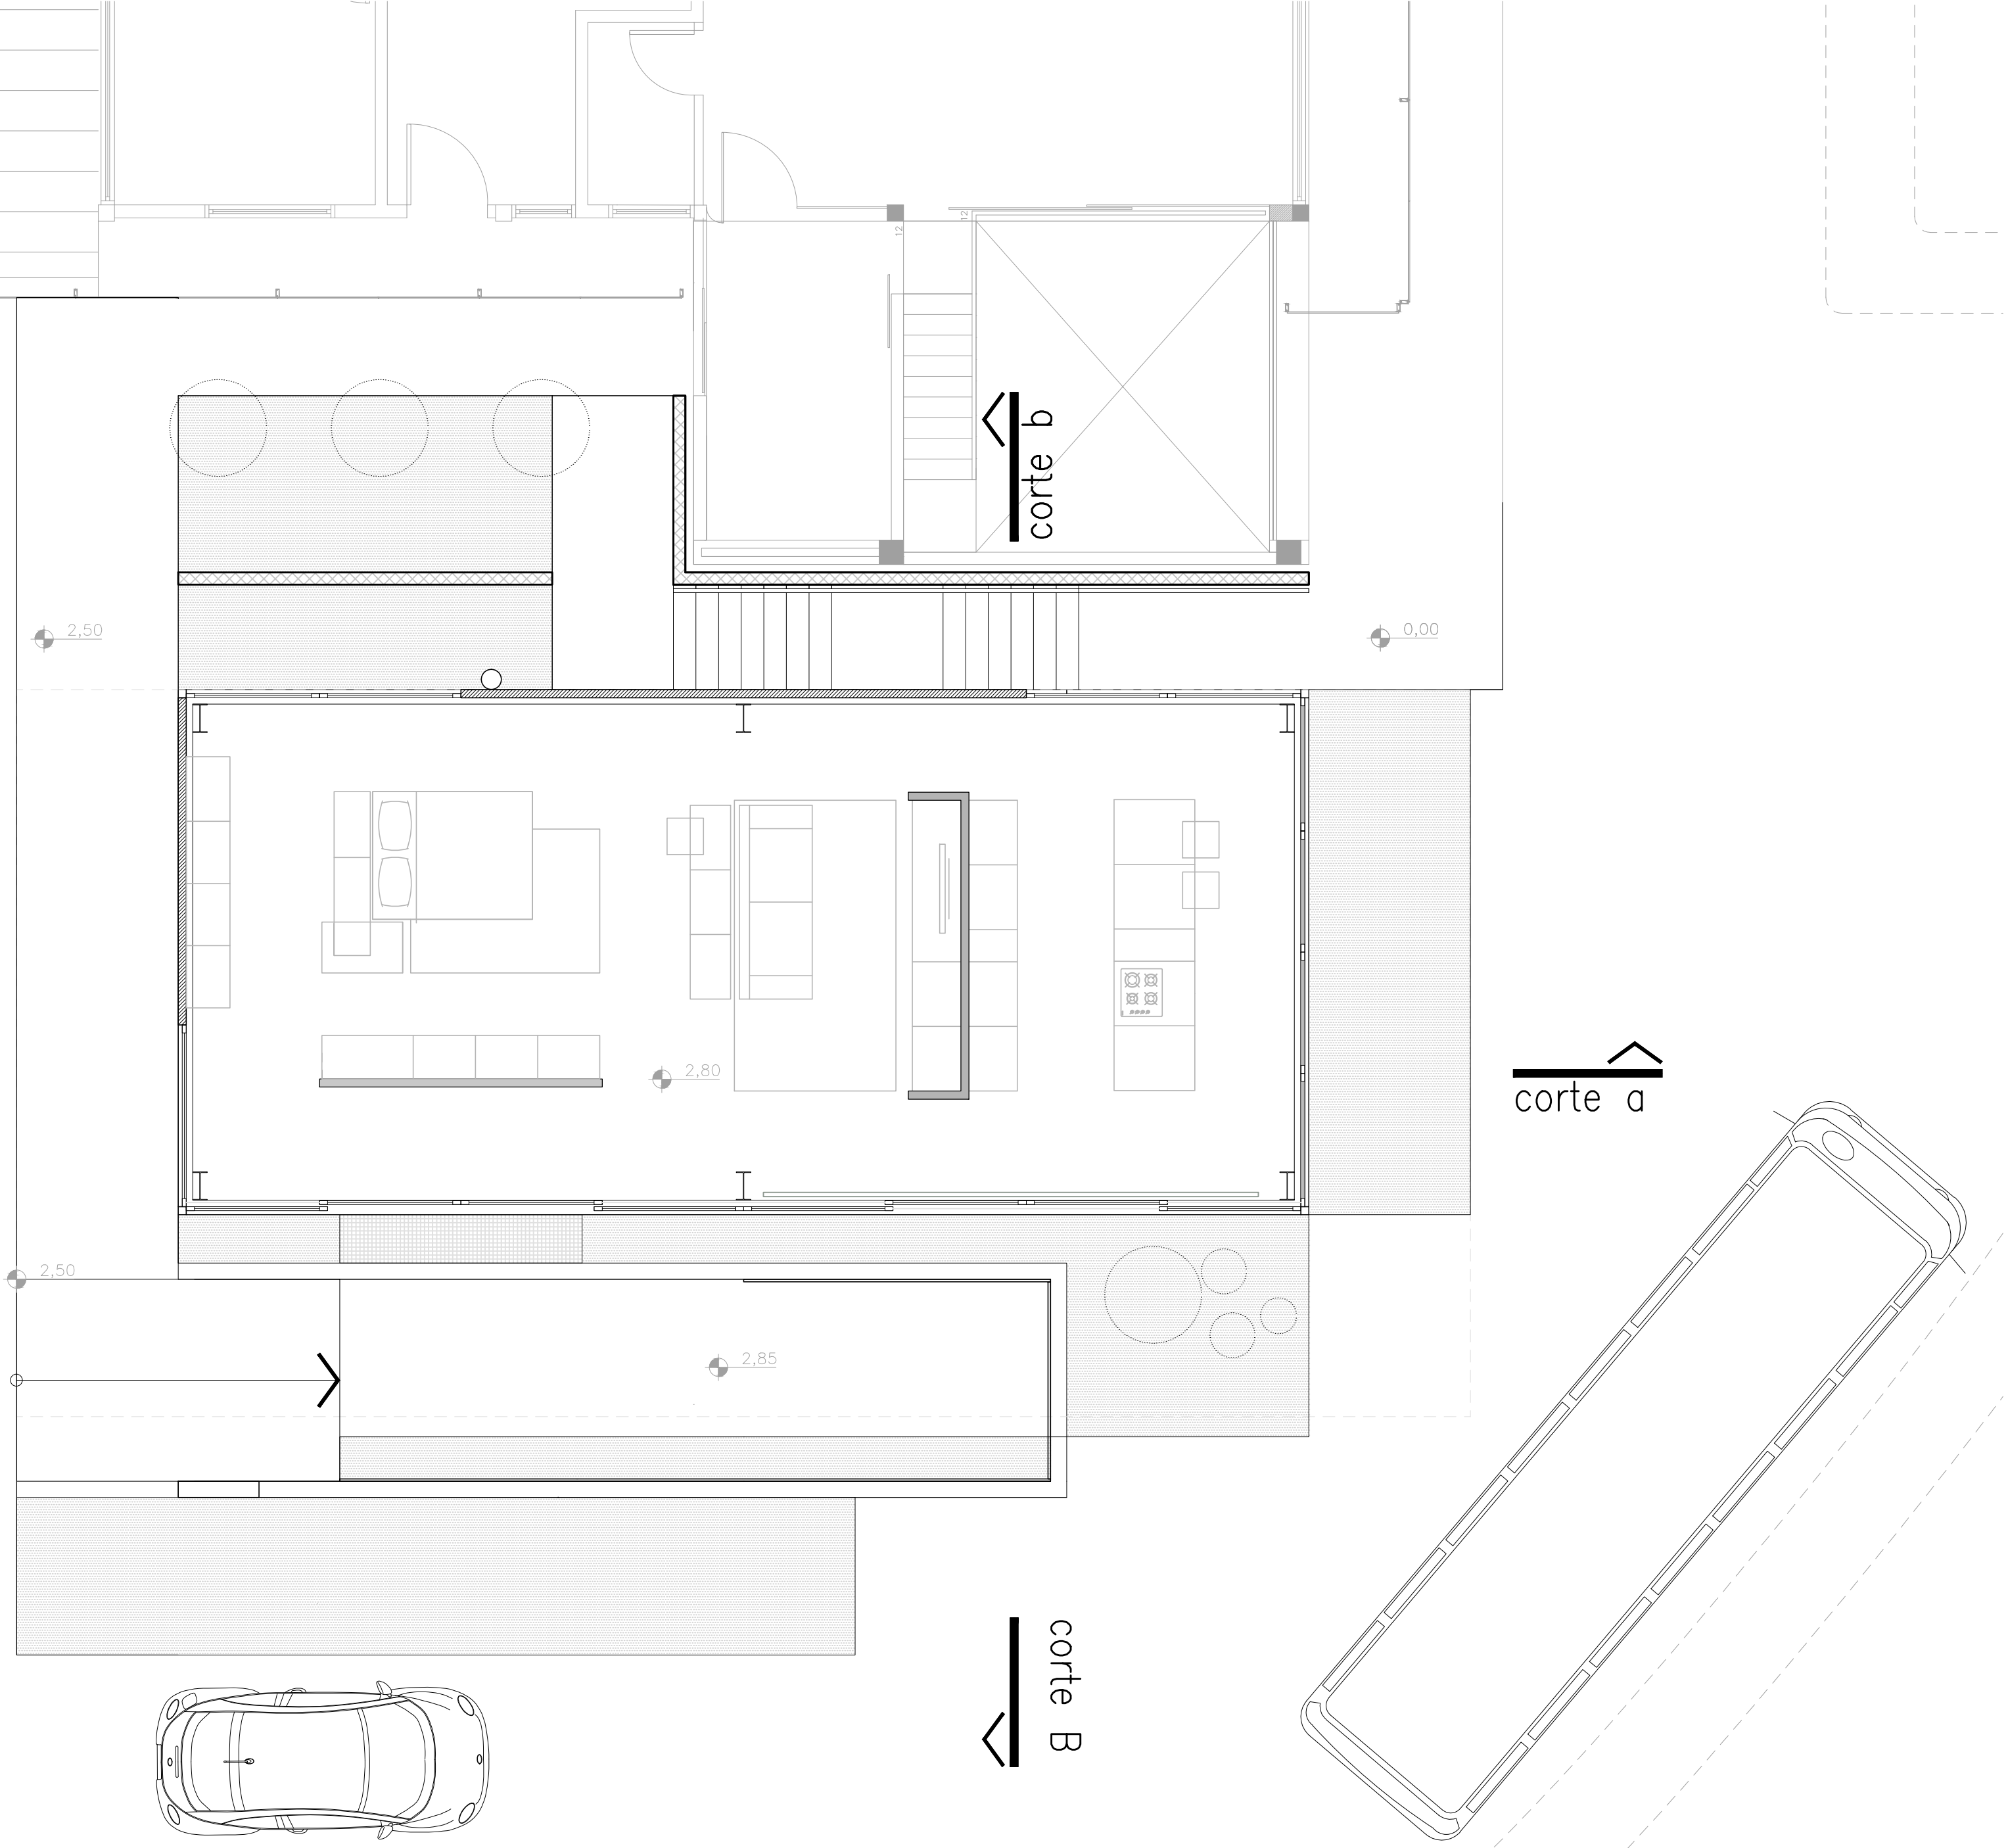


2,50

0,00

2,80

2,85

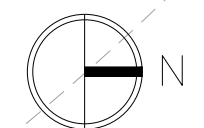

PLANTA BAIXA

0 1m 5m